

X1

X1



Y1


Y1

Y1

Y1

Y1

Y1

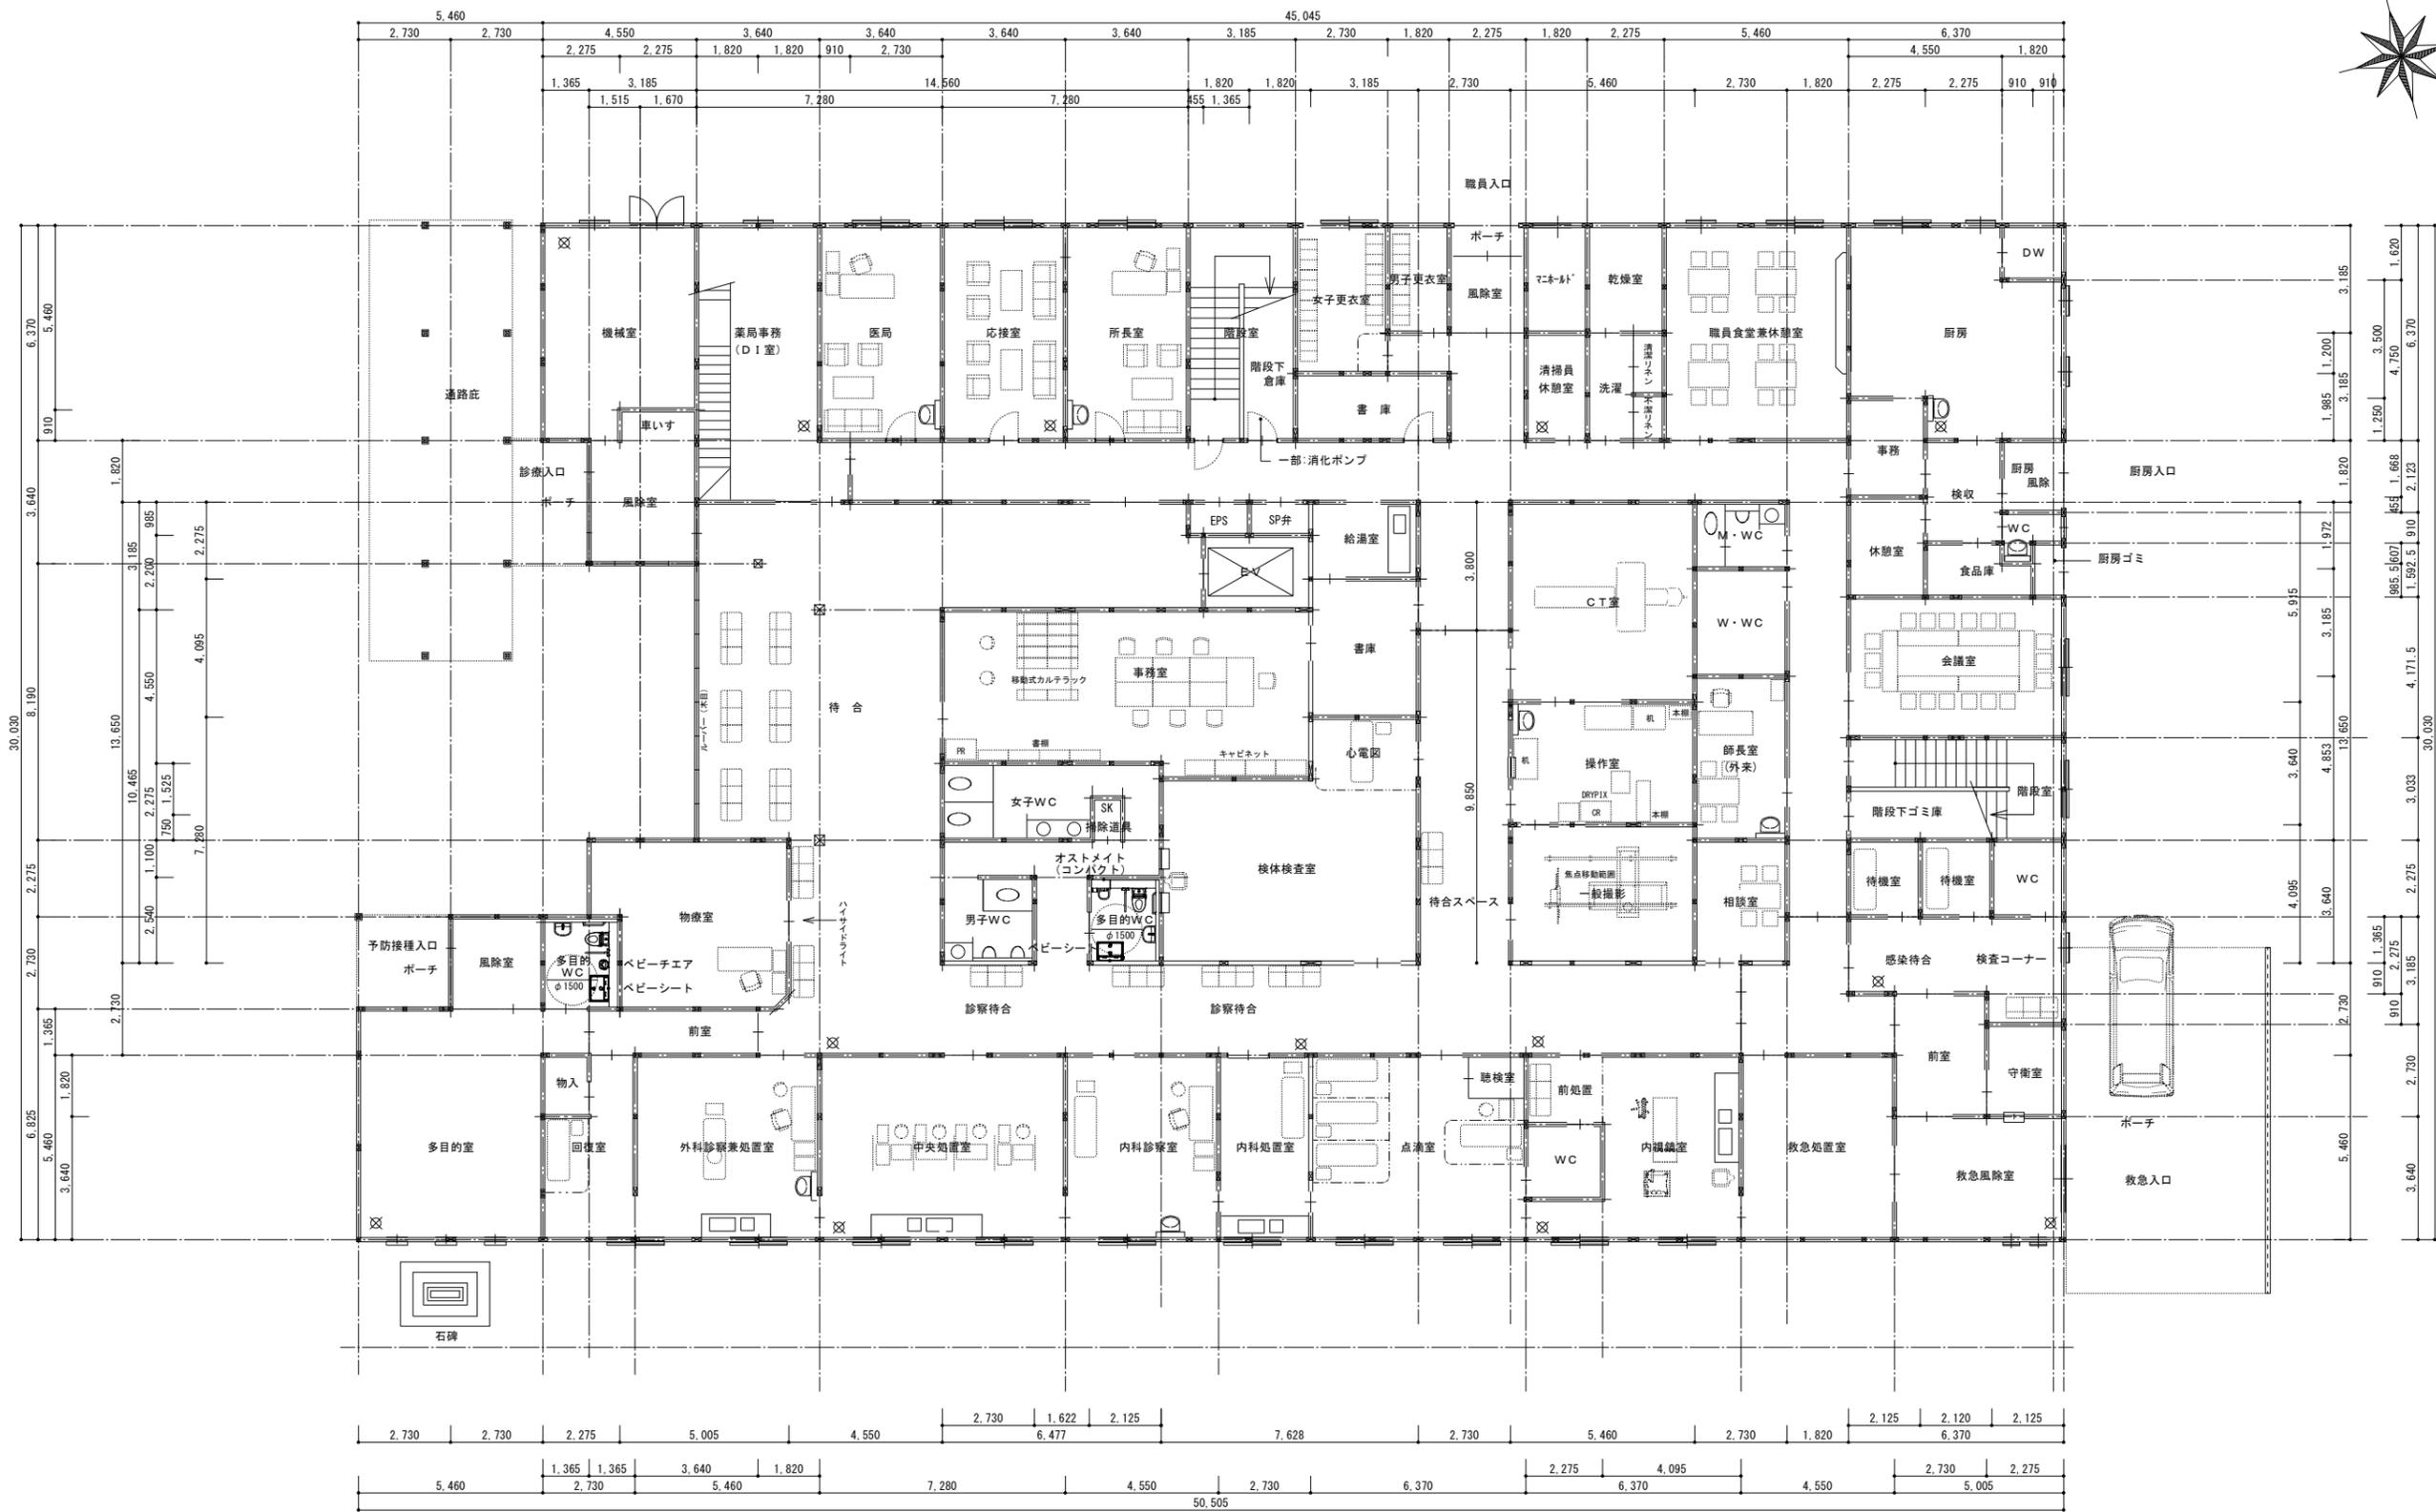

X1

X1

1階平面図
SCALE 1:200

PH階床面積	20.29	m ²
2階床面積	920.43	m ²
1階床面積	1,351.24	m ²
合計床面積	2,291.96	m ²

(693.32坪)
※ポーチ、庇、植栽面積は含まず